




BLOCK-1: ARTS AND SCIENCE COLLEGE

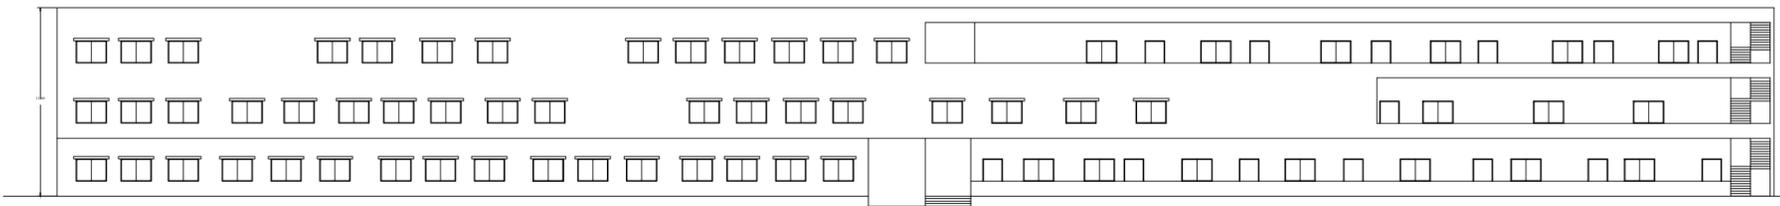


ELEVATION

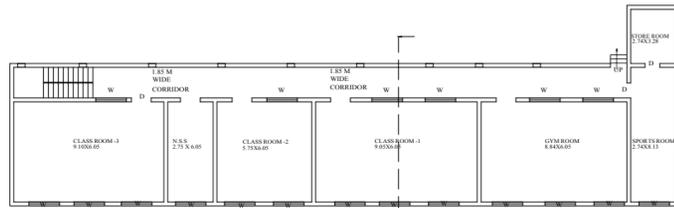


CELLAR FLOOR PLAN

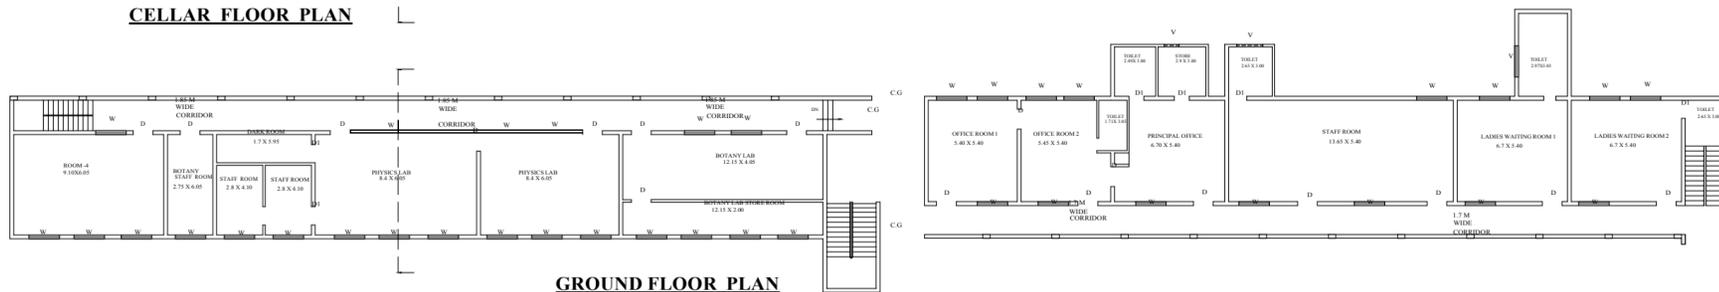


GROUND FLOOR PLAN

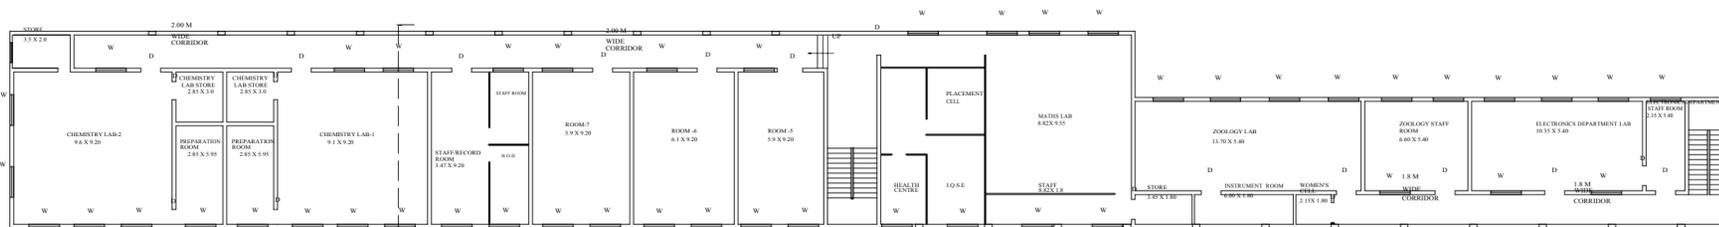


FIRST FLOOR PLAN

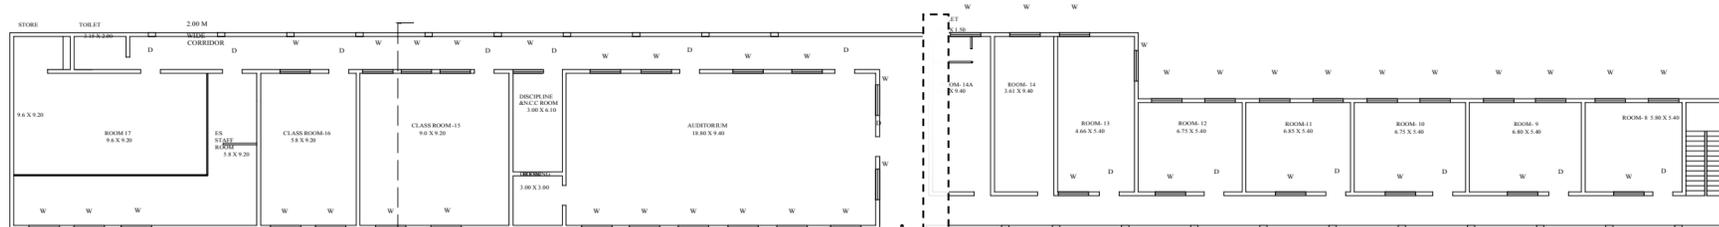

SECOND FLOOR PLAN

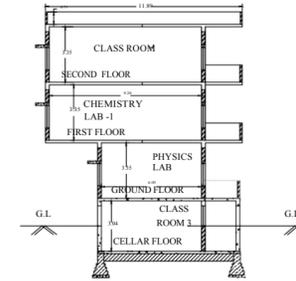

SECTION

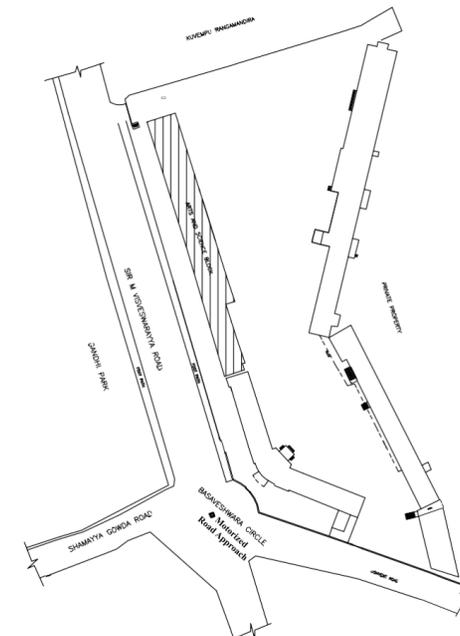

KEY PLAN (NOT TO SCALE)

CELLAR FLOOR CARPET AREA			
SL.NO	PARTICULARS	No	CARPET AREA IN Sqm
1.	CLASS ROOM	3	149.11
2.	STAFF ROOM	1	16.63
TOTAL AREA			165.74

GROUND FLOOR CARPET AREA			
SL.NO	PARTICULARS	No	CARPET AREA IN Sqm
1.	CLASS ROOM-18	1	55.05
2.	STAFF ROOM	5	148.64
3.	DARK ROOM	1	9.76
4.	PHYSICS LAB	2	110.09
5.	BOTANY LAB	1	47.68
6.	BOTANY LAB STORE	1	23.97
7.	OFFICE ROOM	2	68.13
8.	PRINCIPAL OFFICE	1	41.20
9.	TOILET	2	12.90
10.	LADIES WAITING ROOM	2	83.81
TOTAL AREA			601.23

FIRST FLOOR CARPET AREA			
SL.NO	PARTICULARS	No	CARPET AREA IN Sqm
1.	CHEMISTRY LAB	2	172.04
2.	CHEMISTRY LAB STORE	2	52.44
3.	STAFF ROOM	3	100.68
4.	CLASSROOM	2	103.86
5.	LECTURE HALL	1	54.28
6.	LIBRARY	1	173.13
7.	GEOLOGY LAB	1	73.98
8.	EC DEPT. COMPUTER LAB	1	55.89
9.	GEOLOGY LAB STORE	1	10.80
10.	LIBRARY STORE	1	6.21
TOTAL AREA			803.31

SECOND FLOOR CARPET AREA			
SL.NO	PARTICULARS	No	CARPET AREA IN Sqm
1.	LAB CHEMISTRY	1	135.79
2.	CLASS ROOM	8	420.23
3.	NCC ROOM	1	17.88
4.	DRESSING ROOM	1	8.9
5.	AUDITORIUM	1	172.95
TOTAL AREA			755.75

BLOCK-5: (COMMON AMENITIES)	
CELLAR FLOOR AREA =	165.74 Sqm
GROUND FLOOR AREA =	601.23 Sqm
FIRST FLOOR AREA =	803.31 Sqm
SECOND FLOOR AREA =	755.75 Sqm
TOTAL AREA =	2326.03 Sqm

TOPOGRAPHICAL DETAILS OF
 SIR M.V. ROAD, BASAVESHWARA CIRCLE
 SHIVAMOGGA-577201
 SURVEY NO. - 43
 KATHA NO. - 1418 / 1408 / 1477
 KATHA NO. - 791 / 847 / 1054
 791 / 847 / 1954

ARCHITECT :
 CHAIRMAN / SECRETARY OF THE TRUST:

DESHEEYA VIDYASHALA SAMITHI(R.)
 (DVS), SHIVAMOGGA
 COMPETENT AUTHORITY:

M. V. ...
Principal
 D.V.S. College of Arts & Science
 Shimoga.



CLASSROOM AND LAB

DETAILS

Details of Classrooms with Measurements		
Room No	Capacity	Link for Building Plan
RoomNo. 1	70	Room & Building Plan enclosed
RoomNo.2	70	Room & Building Plan enclosed
RoomNo.4	100	Room & Building Plan enclosed
RoomNo.5	100	Room & Building Plan enclosed
RoomNo.6	100	Room & Building Plan enclosed
RoomNo.7	100	Room & Building Plan enclosed
RoomNo.8	70	Room & Building Plan enclosed
RoomNo.9	70	Room & Building Plan enclosed
RoomNo.10	70	Room & Building Plan enclosed
RoomNo.11	70	Room & Building Plan enclosed
RoomNo.12	70	Room & Building Plan enclosed
RoomNo.13	80	Room & Building Plan enclosed
RoomNo.14	70	Room & Building Plan enclosed
RoomNo.14A	70	Room & Building Plan enclosed
RoomNo.15	100	Room & Building Plan enclosed
RoomNo.16	70	Room & Building Plan enclosed
RoomNo.17	70	Room & Building Plan enclosed
AC ENABLED CLASSROOMS – 3 of capacity 80		

Details of Laboratories		
Sl. No.	Departments	Link for Photograph
1	Computer Science Lab	Photos Enclosed
2	Mathematics Lab	Photos Enclosed
3	Electronics Lab	Photos Enclosed
4	Chemistry Lab	Photos Enclosed
5	Physics Lab	Photos Enclosed
6	Botany Lab	Photos Enclosed
7	Zoology Lab	Photos Enclosed


Principal
D.V.S. College of Arts & Science
Shimoga.



DVS ARTS AND SCIENCE COLLEGE,
Sir M V Road, near Basaveshwara Circle, Shimoga

MATHEMATICS LAB






Principal
D.V.S. College of Arts & Science
Shimoga.



DVS ARTS AND SCIENCE COLLEGE,
Sir M V Road, near Basaveshwara Circle, Shimoga


COMPUTER SCIENCE LAB

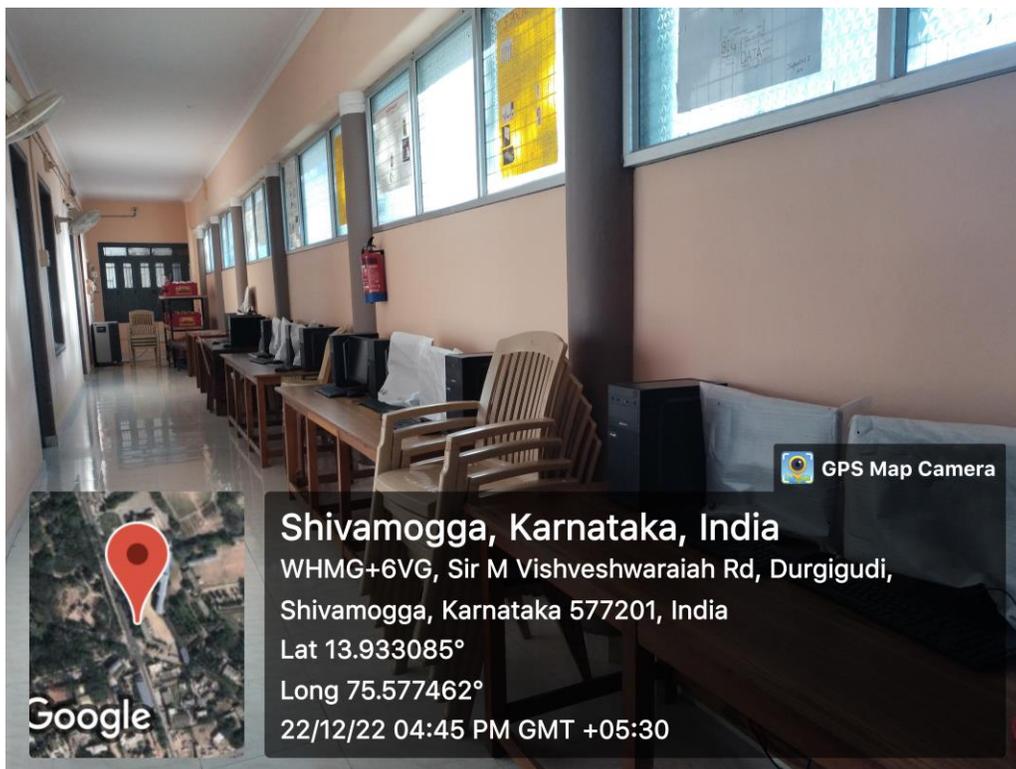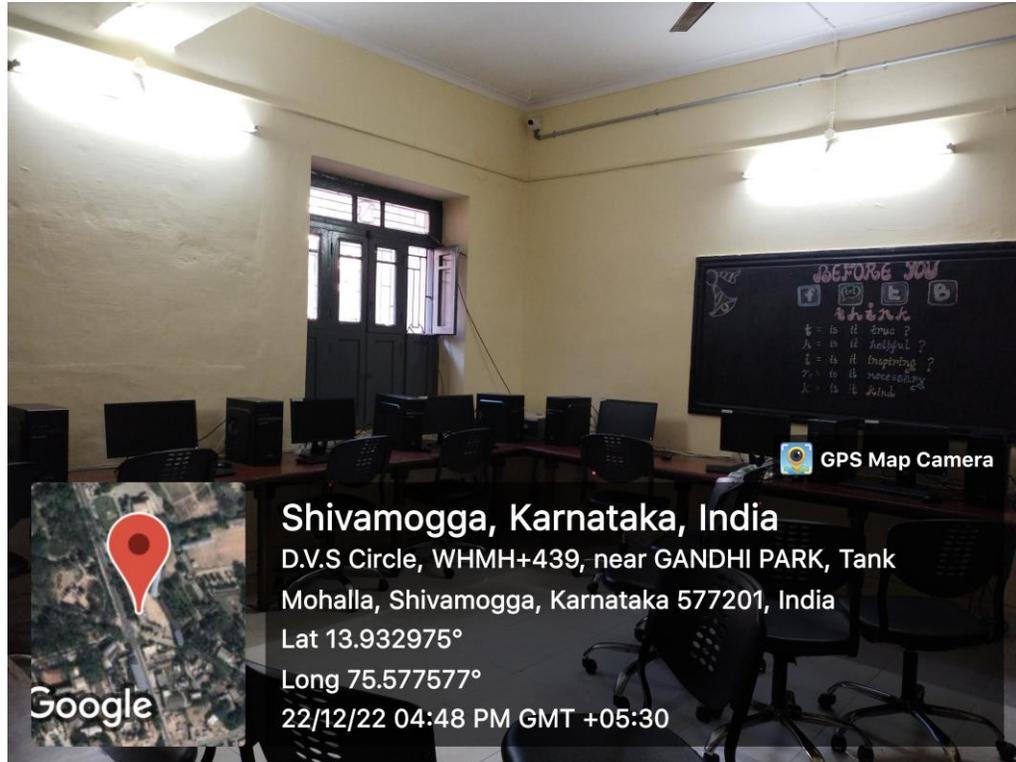


Principal
D.V.S. College of Arts & Science
Shimoga.





PHYSICS LAB

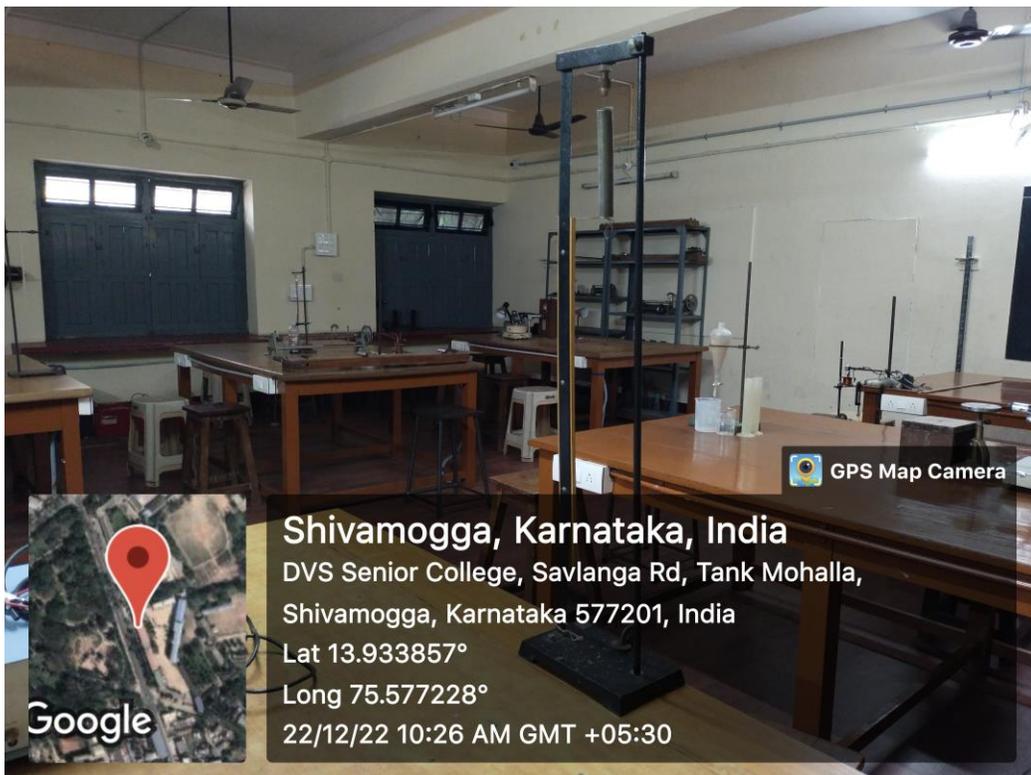



DVS ARTS AND SCIENCE COLLEGE,
Sir M V Road, near Basaveshwara Circle, Shimoga

BOTANY LAB

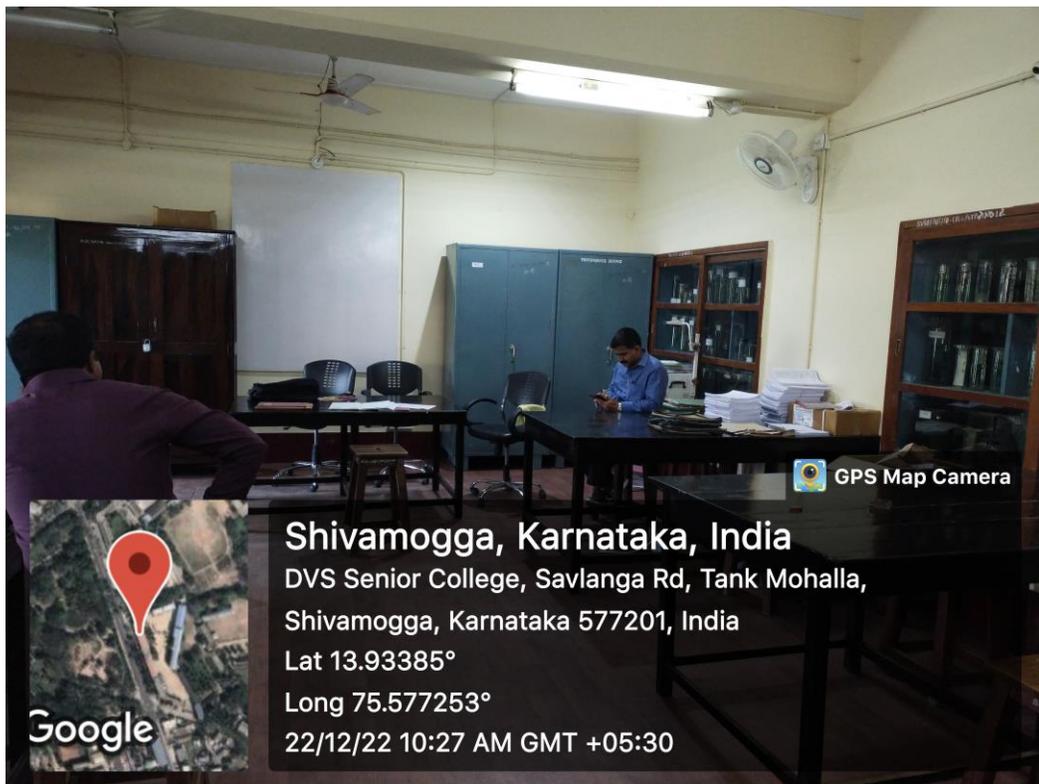
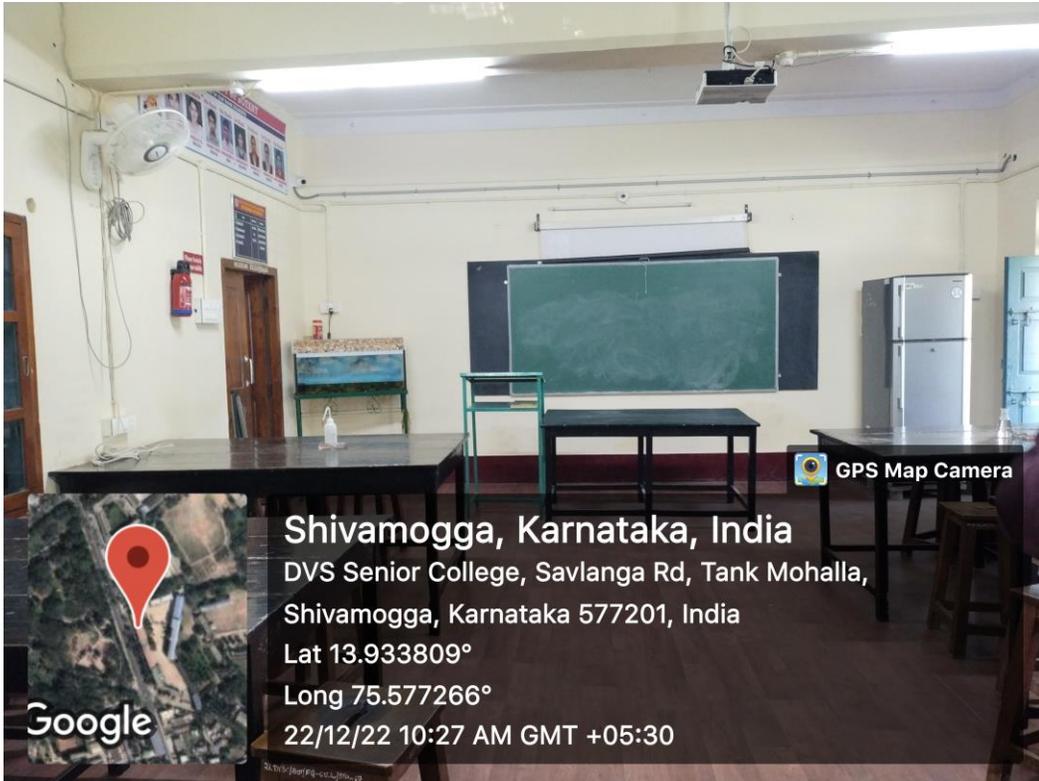


Principal
D.V.S. College of Arts & Science
Shimoga.



DVS ARTS AND SCIENCE COLLEGE,
Sir M V Road, near Basaveshwara Circle, Shimoga

CHEMISTRY LAB

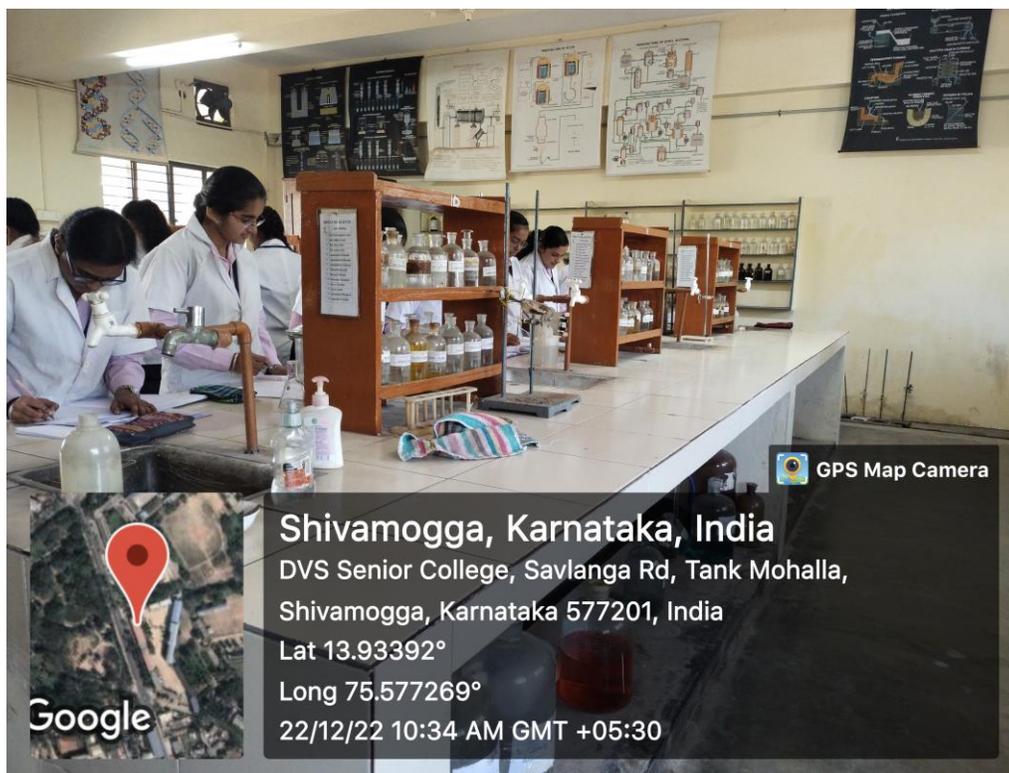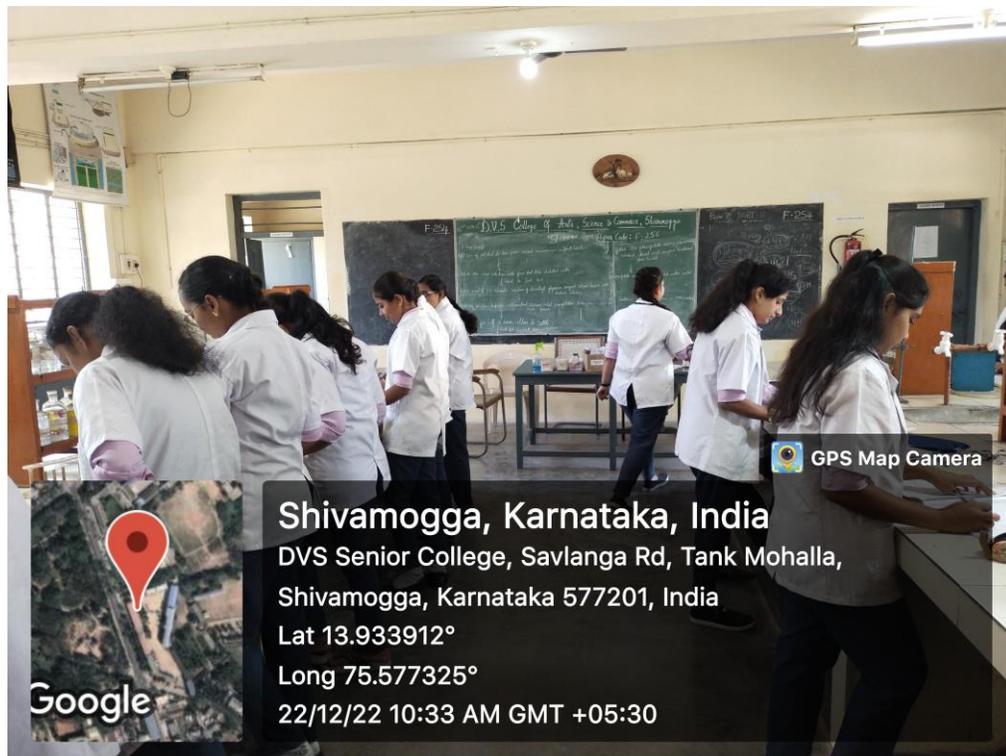


Principal
D.V.S. College of Arts & Science
Shimoga.



DVS ARTS AND SCIENCE COLLEGE,
Sir M V Road, near Basaveshwara Circle, Shimoga

ZOOLOGY LAB





Principal
D.V.S. College of Arts & Science
Shimoga.



DVS ARTS AND SCIENCE COLLEGE,
Sir M V Road, near Basaveshwara Circle, Shimoga


ELECTRONICS LAB

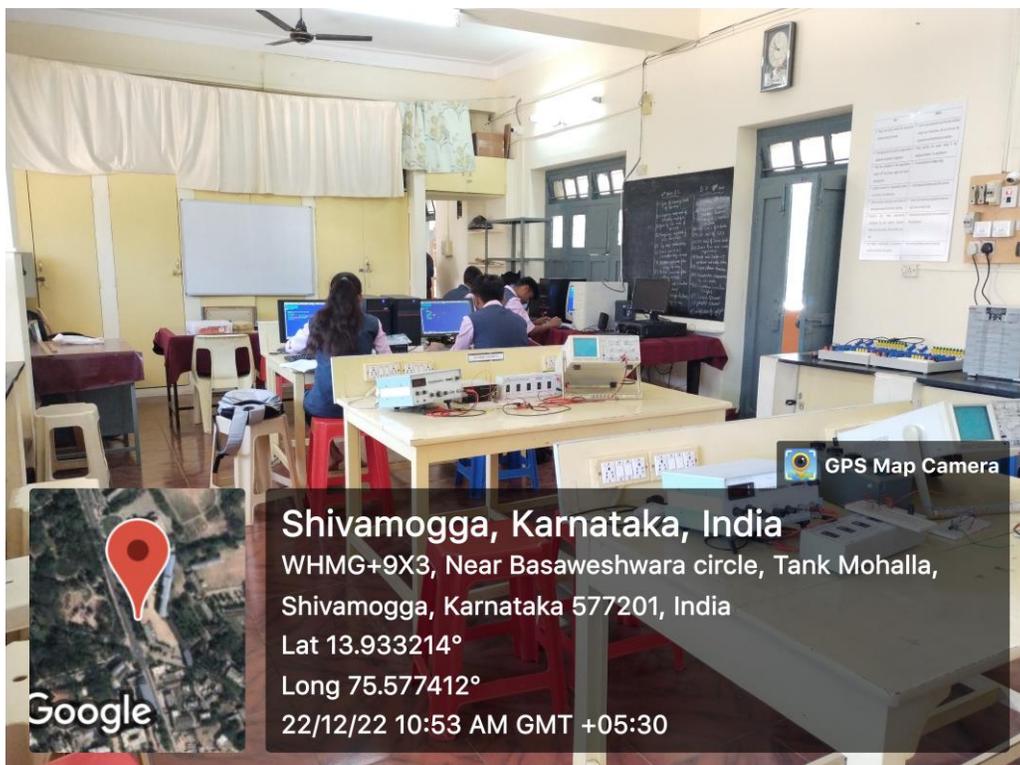



DVS ARTS AND SCIENCE COLLEGE,
Sir M V Road, near Basaveshwara Circle, Shimoga

CLASSROOMS

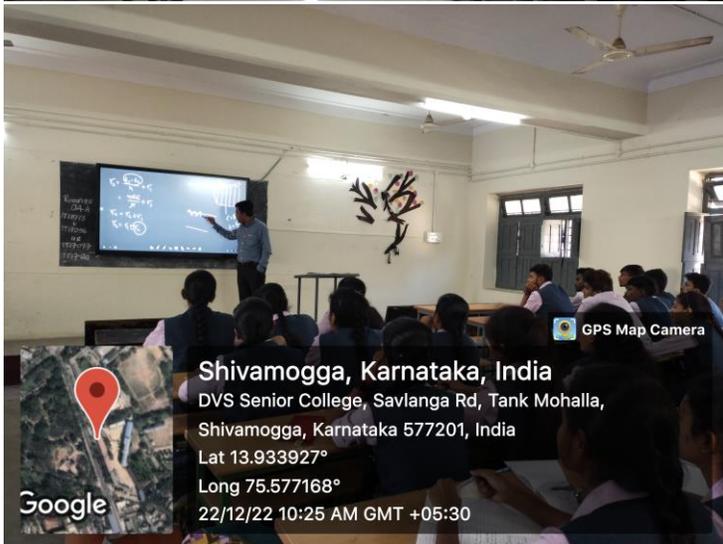


Principal
D.V.S. College of Arts & Science
Shimoga.



DVS ARTS AND SCIENCE COLLEGE,
Sir M V Road, near Basaveshwara Circle, Shimoga




GPS Map Camera



Shivamogga, Karnataka, India
WHMG+9X3, Near Basaveshwara circle, Tank Mohalla,
Shivamogga, Karnataka 577201, India
Lat 13.933239°
Long 75.577487°
22/12/22 10:45 AM GMT +05:30



GPS Map Camera

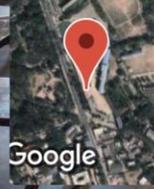

Shivamogga, Karnataka, India
WHMG+9X3, Near Basaveshwara circle, Tank Mohalla,
Shivamogga, Karnataka 577201, India
Lat 13.933331°
Long 75.577471°
22/12/22 10:44 AM GMT +05:30




GPS Map Camera




Shivamogga, Karnataka, India
WHMG+9X3, Near Basaveshwara circle, Tank Mohalla,
Shivamogga, Karnataka 577201, India
Lat 13.933426°
Long 75.577385°
22/12/22 10:44 AM GMT +05:30



GPS Map Camera

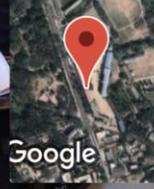

Shivamogga, Karnataka, India
WHMG+9X3, Near Basaveshwara circle, Tank Mohalla,
Shivamogga, Karnataka 577201, India
Lat 13.933455°
Long 75.577387°
22/12/22 10:43 AM GMT +05:30

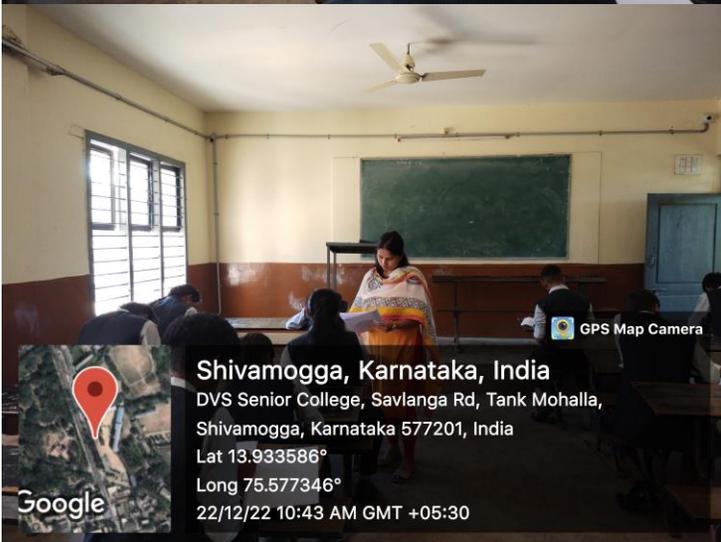


GPS Map Camera



Shivamogga, Karnataka, India
DVS Senior College, Savlanga Rd, Tank Mohalla,
Shivamogga, Karnataka 577201, India
Lat 13.933586°
Long 75.577346°
22/12/22 10:43 AM GMT +05:30



GPS Map Camera

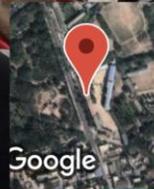

Shivamogga, Karnataka, India
DVS Senior College, Savlanga Rd, Tank Mohalla,
Shivamogga, Karnataka 577201, India
Lat 13.933613°
Long 75.57733°
22/12/22 10:42 AM GMT +05:30

M. V. ...

Principal
D.V.S. College of Arts & Science
Shimoga.



DVS ARTS AND SCIENCE COLLEGE,
Sir M V Road, near Basaveshwara Circle, Shimoga



M. V. ...
Principal
D.V.S. College of Arts & Science
Shimoga.